

HOTEL ENTRANCE
SCALE:




ENLARGED HOTEL PHASE I
FIRST FLOOR PLAN

APPENDIX A
THE SALISH LODGE AND SPA EXPANSION


PR/PCI MASTER PLAN · APRIL 2, 2018



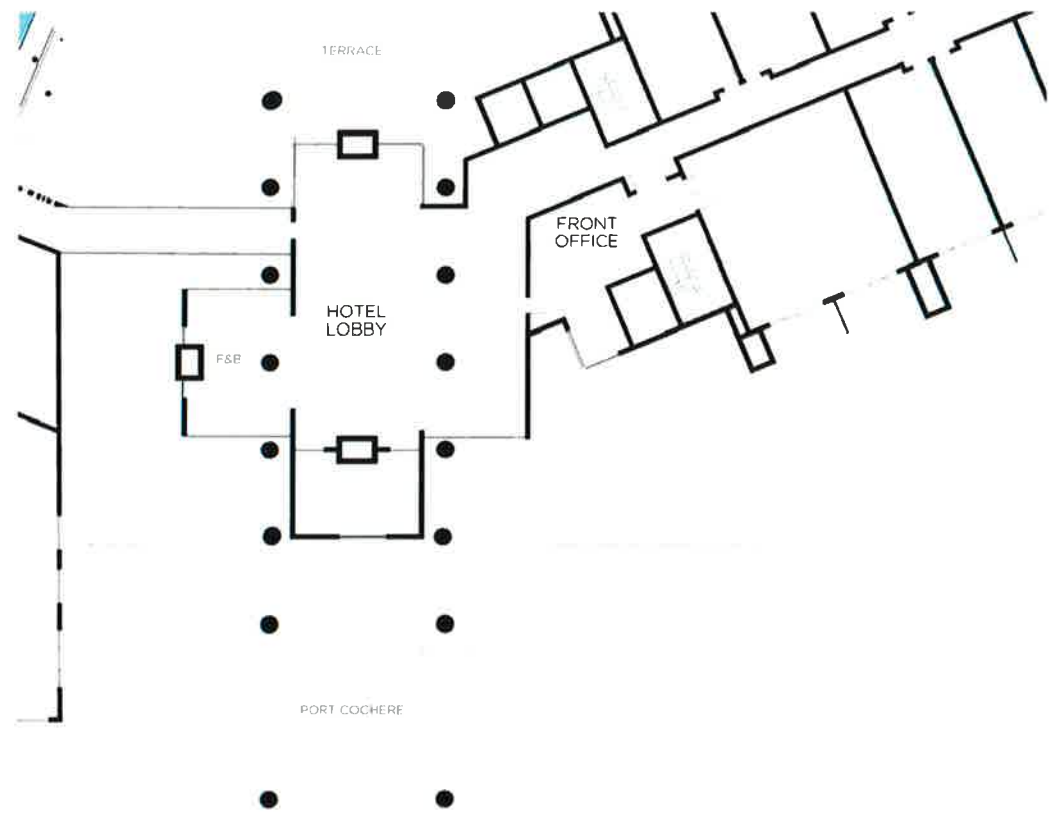


LOBBY PLAN FIRST FLOOR ENLARGED

SCALE 1/16" = 1'-0"

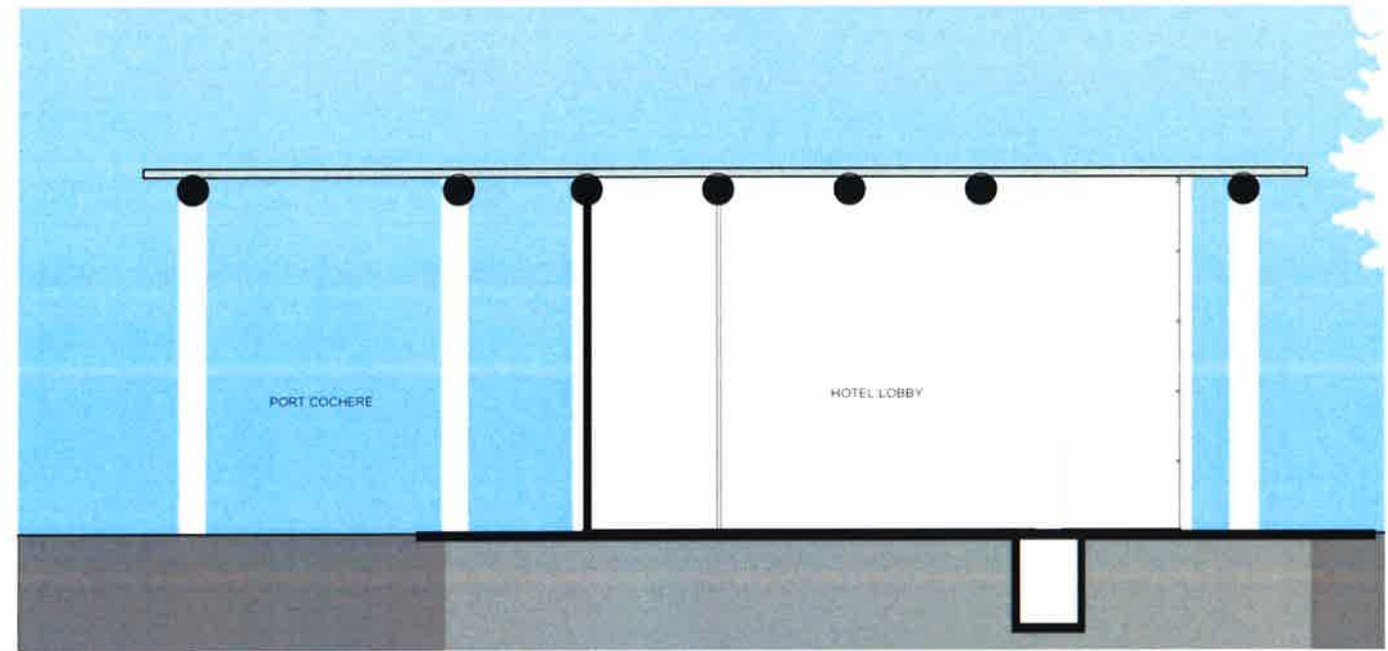


PARTIAL LOBBY SECTION

SCALE 3/32" = 1'-0"

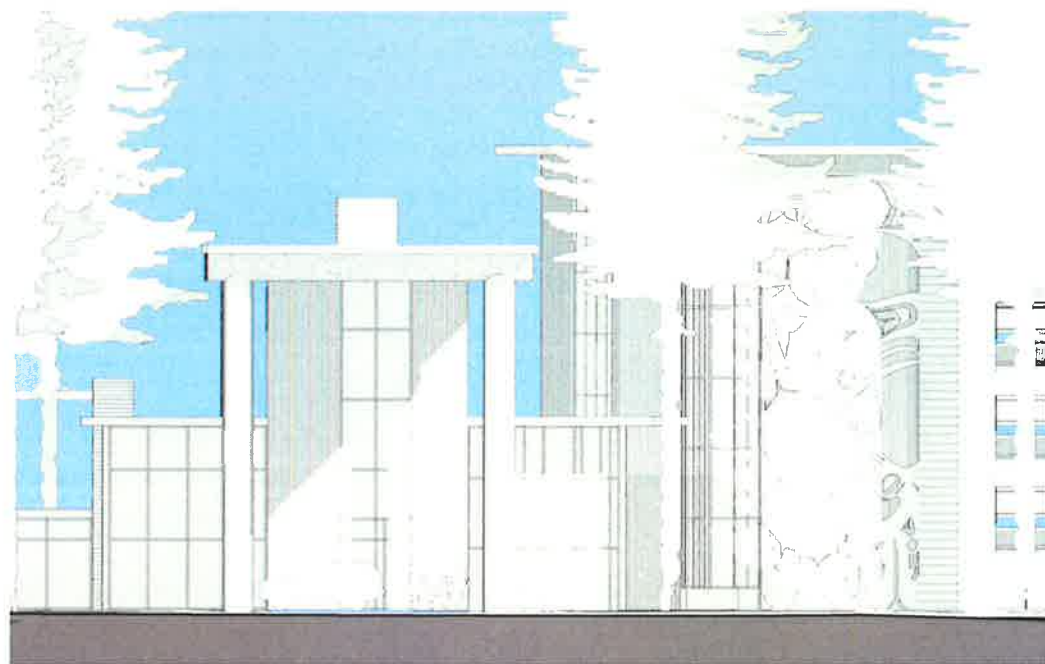

ENLARGED LOBBY ELEVATION

SCALE: 3/32" = 1'-0"

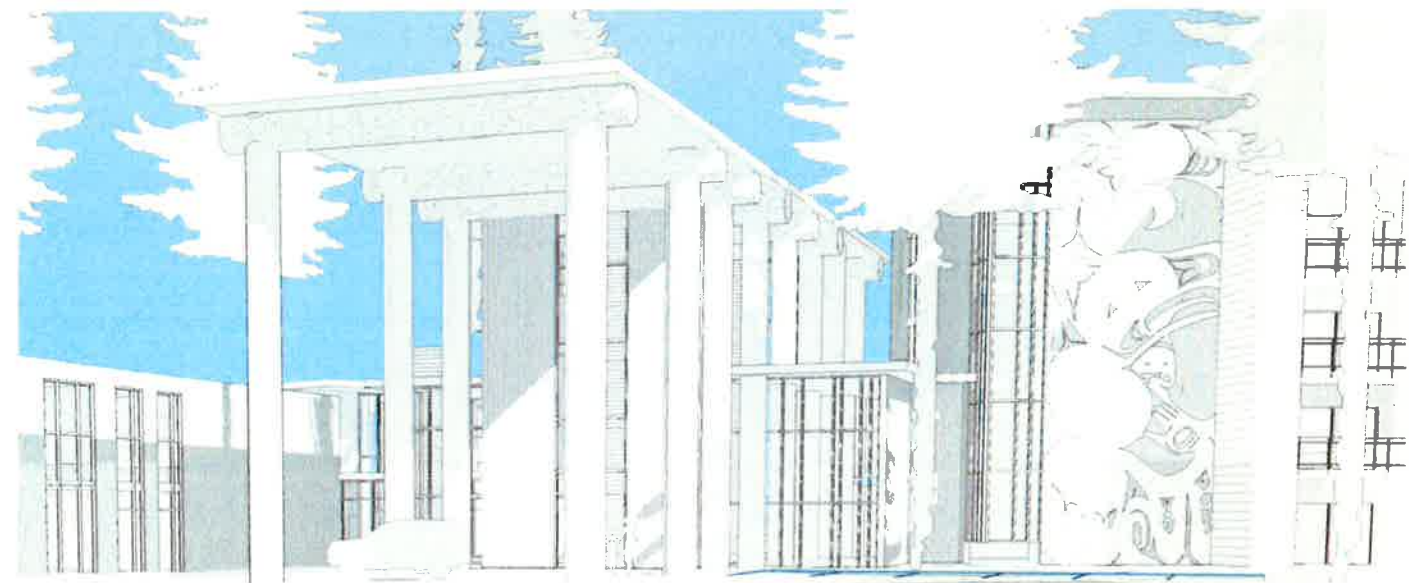

LOBBY PERSPECTIVE


SCALE



LOBBY DETAIL


APPENDIX A
THE SALISH LODGE AND SPA EXPANSION

PR/PCI MASTER PLAN · APRIL 2, 2018

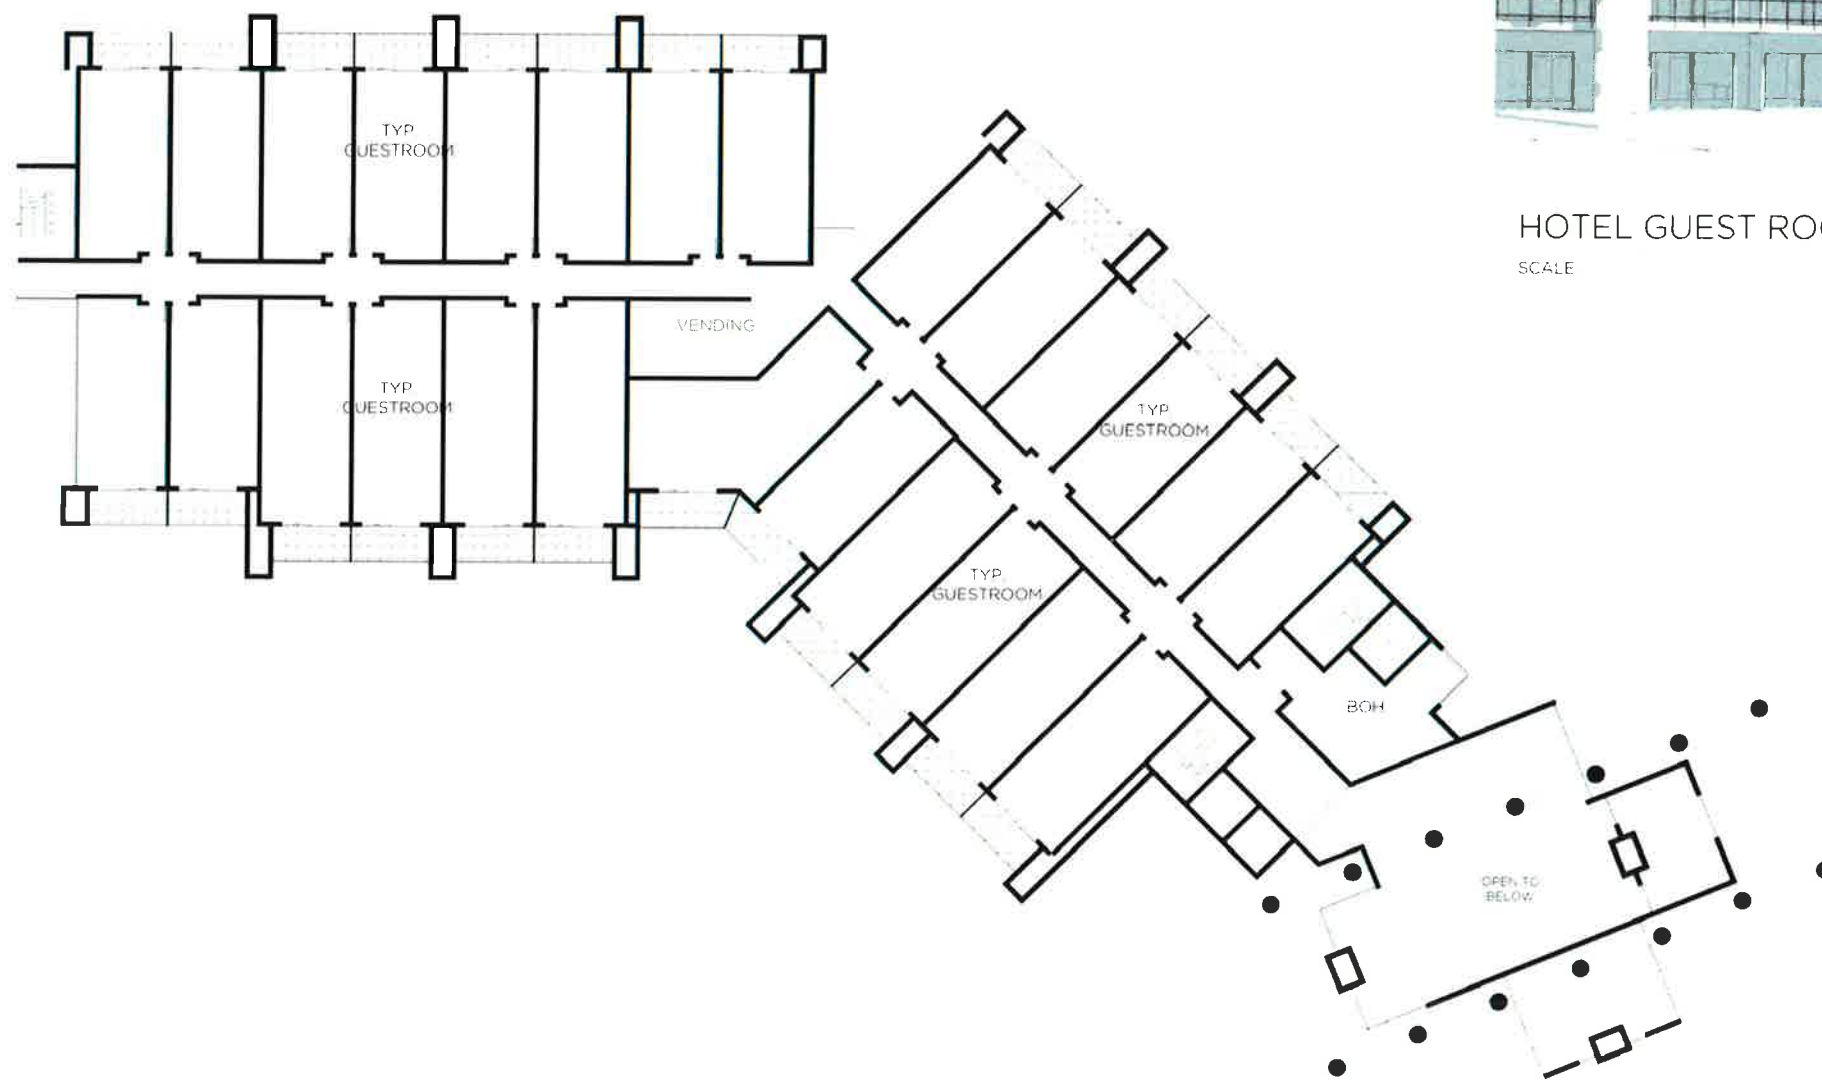


HOTEL GUEST ROOMS
SCALE



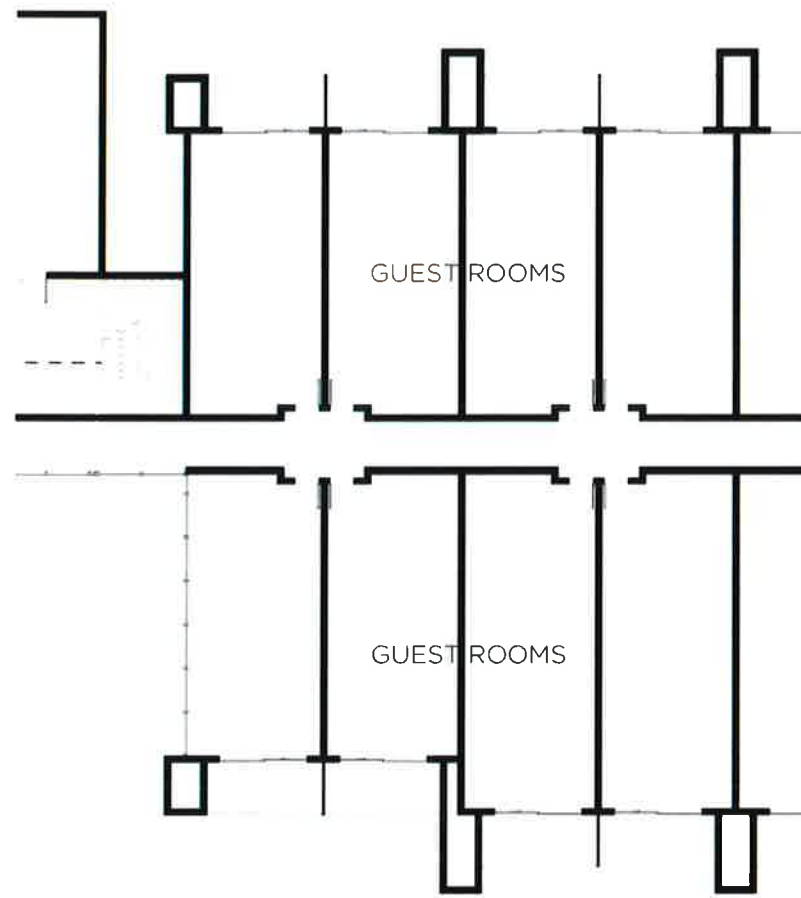

TYP HOTEL SECOND FLOOR ENLARGED

SCALE 3/32" = 1'-0"

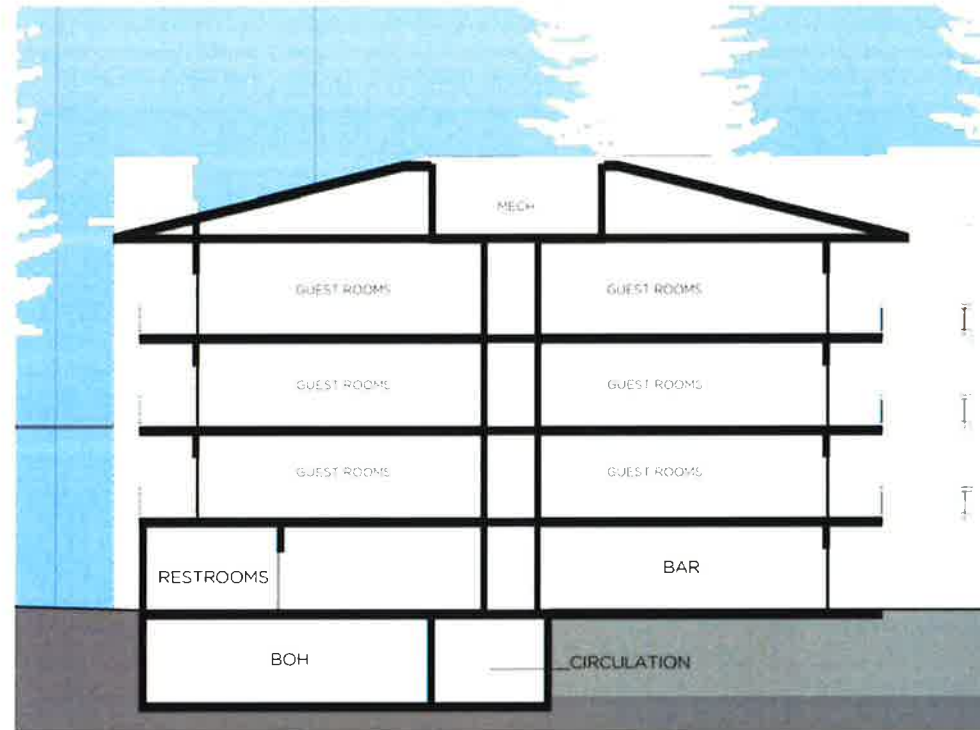

TYP SECTION THROUGH HOTEL

SCALE 3/32" = 1'-0"



HOTEL ENLARGED ELEVATION

SCALE 3/32" = 1'-0"



HOTEL PERSPECTIVE

SCALE



HOTEL WING DETAIL

APPENDIX A
THE SALISH LODGE AND SPA EXPANSION

PR/PCI MASTER PLAN · APRIL 2, 2018