
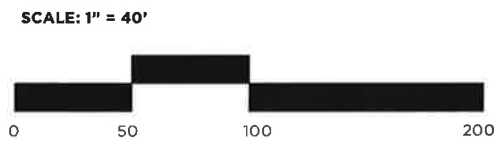


OVERALL ROOF PLAN

APPENDIX A THE SALISH LODGE AND SPA EXPANSION


PR/PCI MASTER PLAN · APRIL 2, 2018

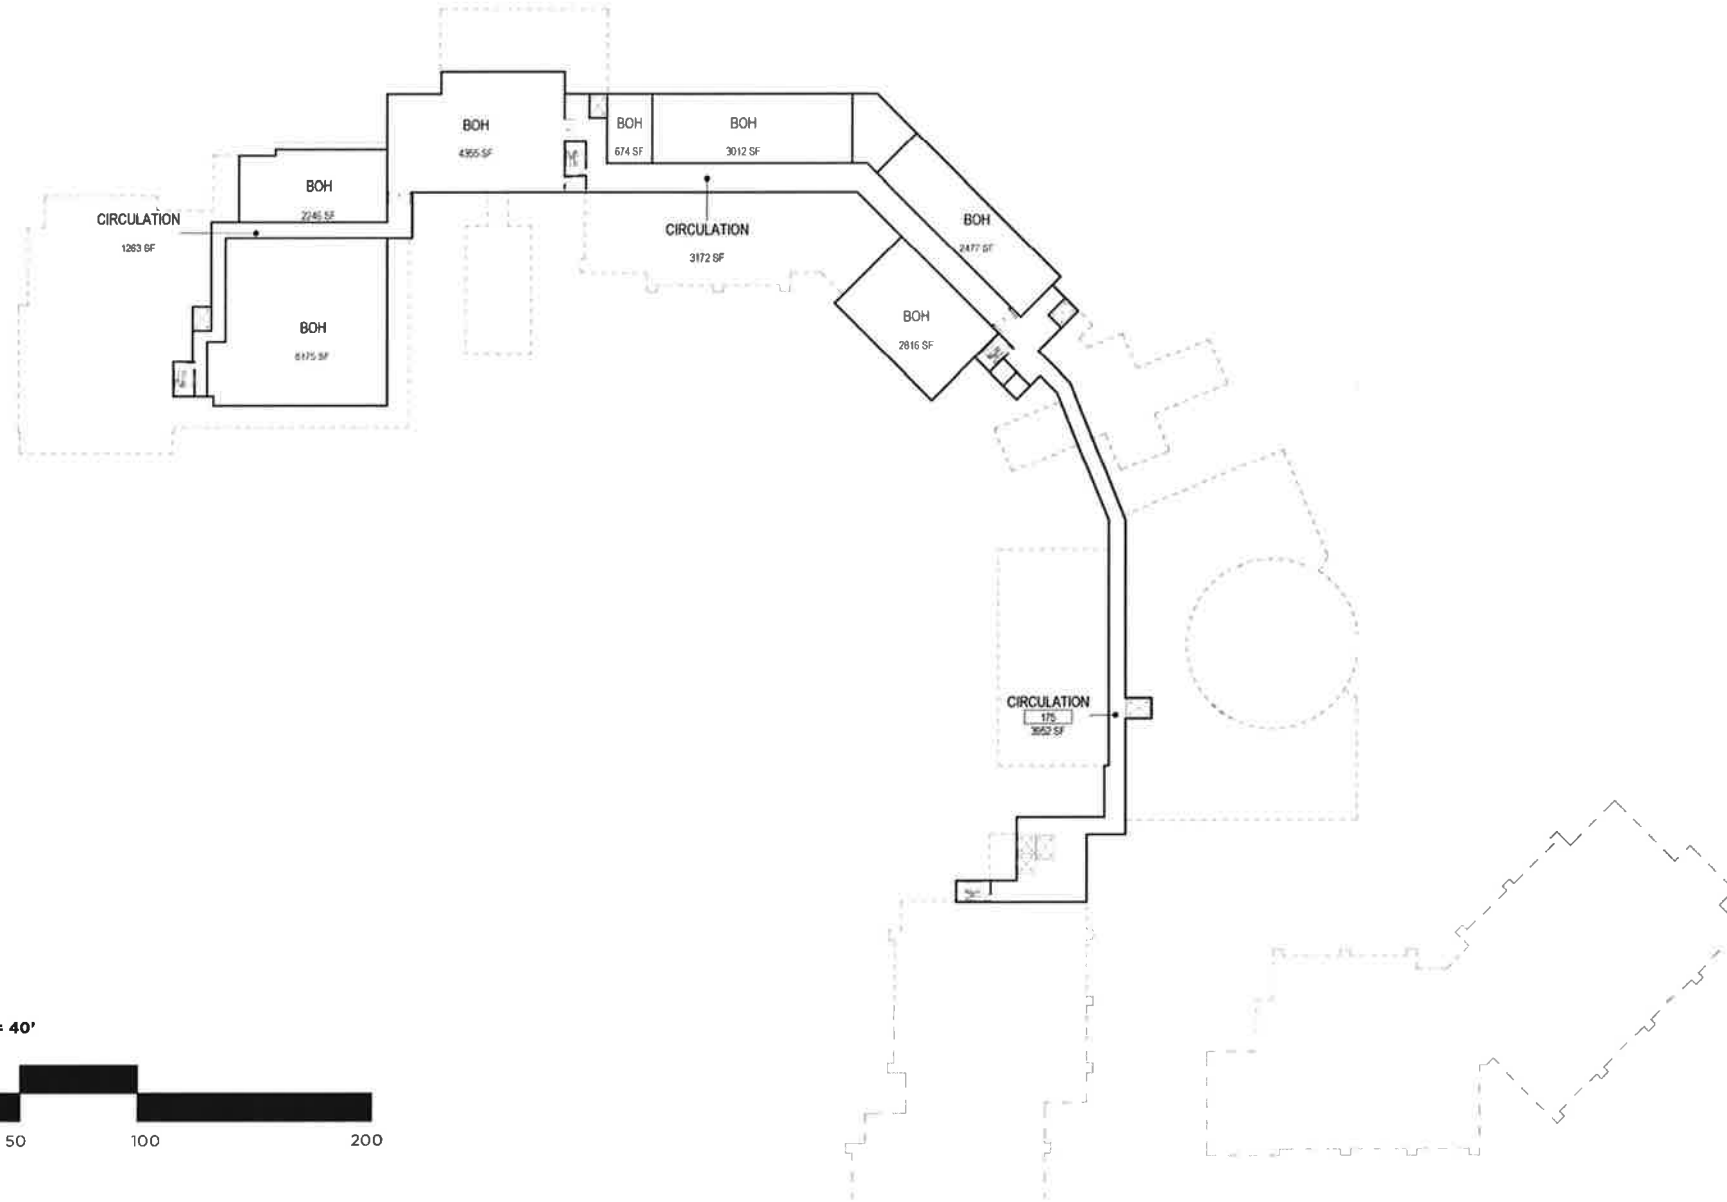

OVERALL BASEMENT PLAN

**APPENDIX A
THE SALISH LODGE AND SPA EXPANSION**

PR/PCI MASTER PLAN · APRIL 2, 2018

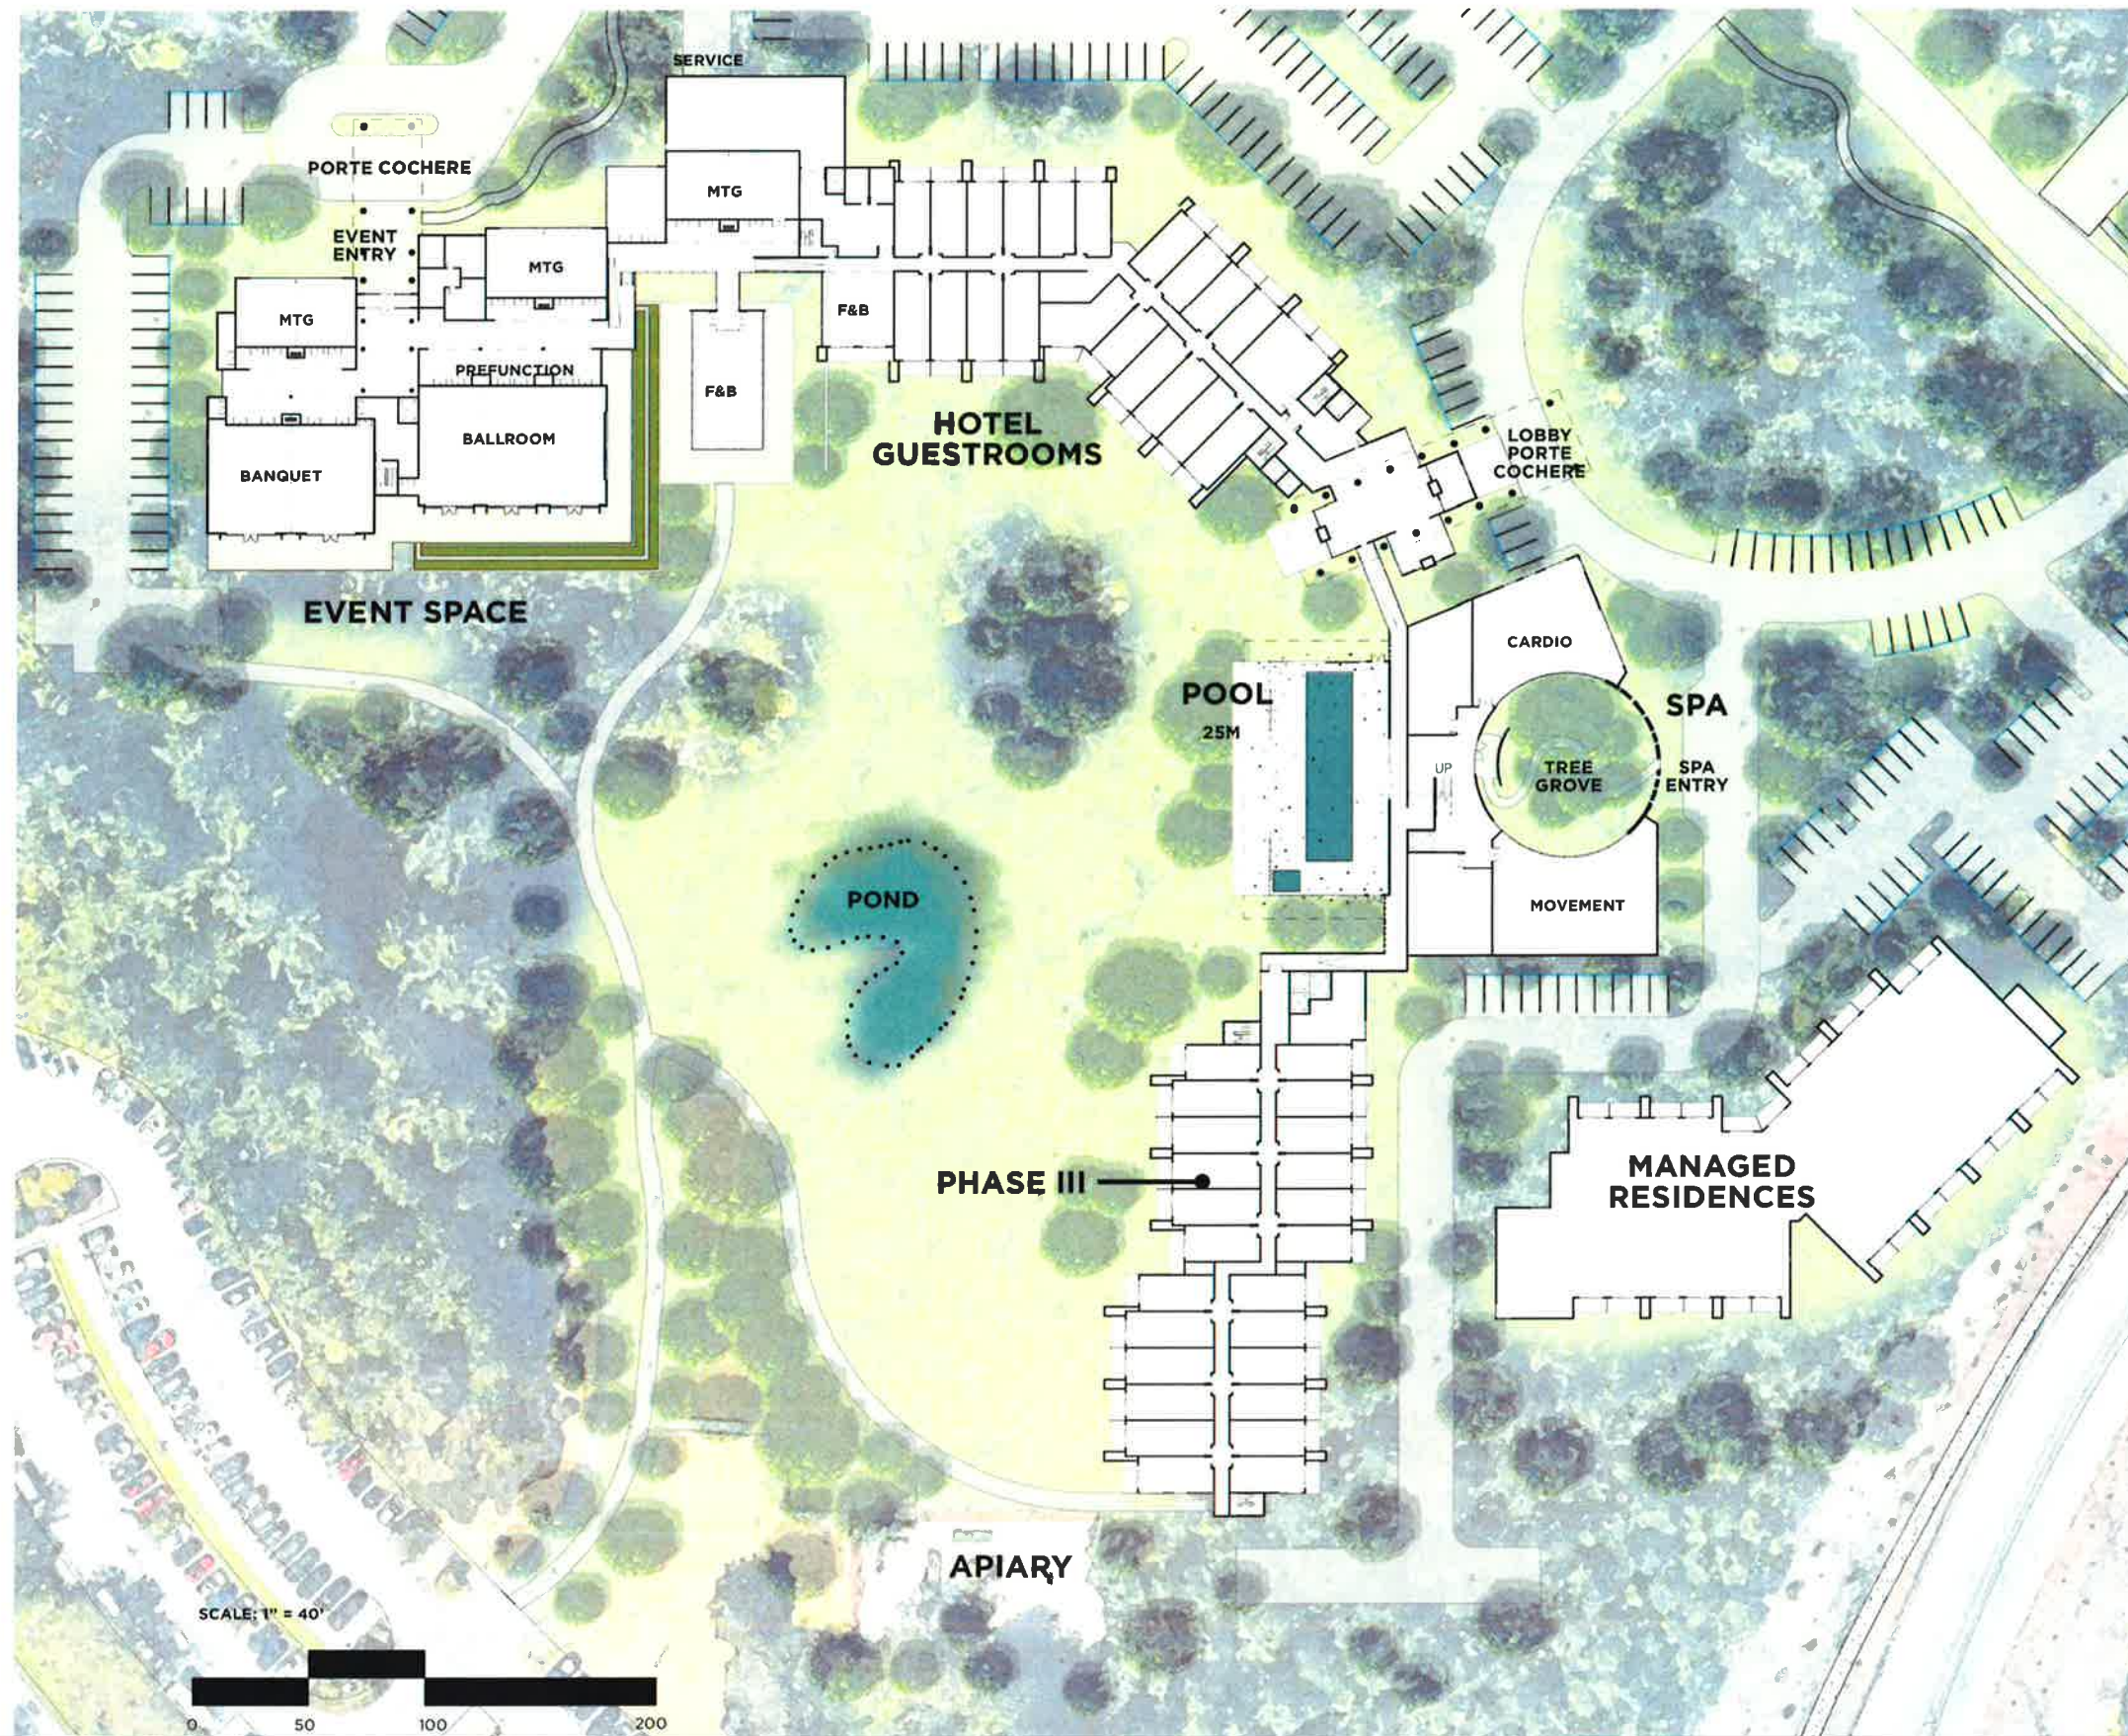

OVERALL FIRST FLOOR PLAN

**APPENDIX A
THE SALISH LODGE AND SPA EXPANSION**

PR/PCI MASTER PLAN · APRIL 2, 2018



**OVERALL TYPICAL UPPER
LEVEL PLAN**

**APPENDIX A
THE SALISH LODGE AND SPA EXPANSION**

PR/PCI MASTER PLAN · APRIL 2, 2018

