

EVENT SPACE ENTRANCE


SCALE



ENLARGED EVENT SPACE PLAN

APPENDIX A
THE SALISH LODGE AND SPA EXPANSION

PR/PCI MASTER PLAN · APRIL 2, 2018

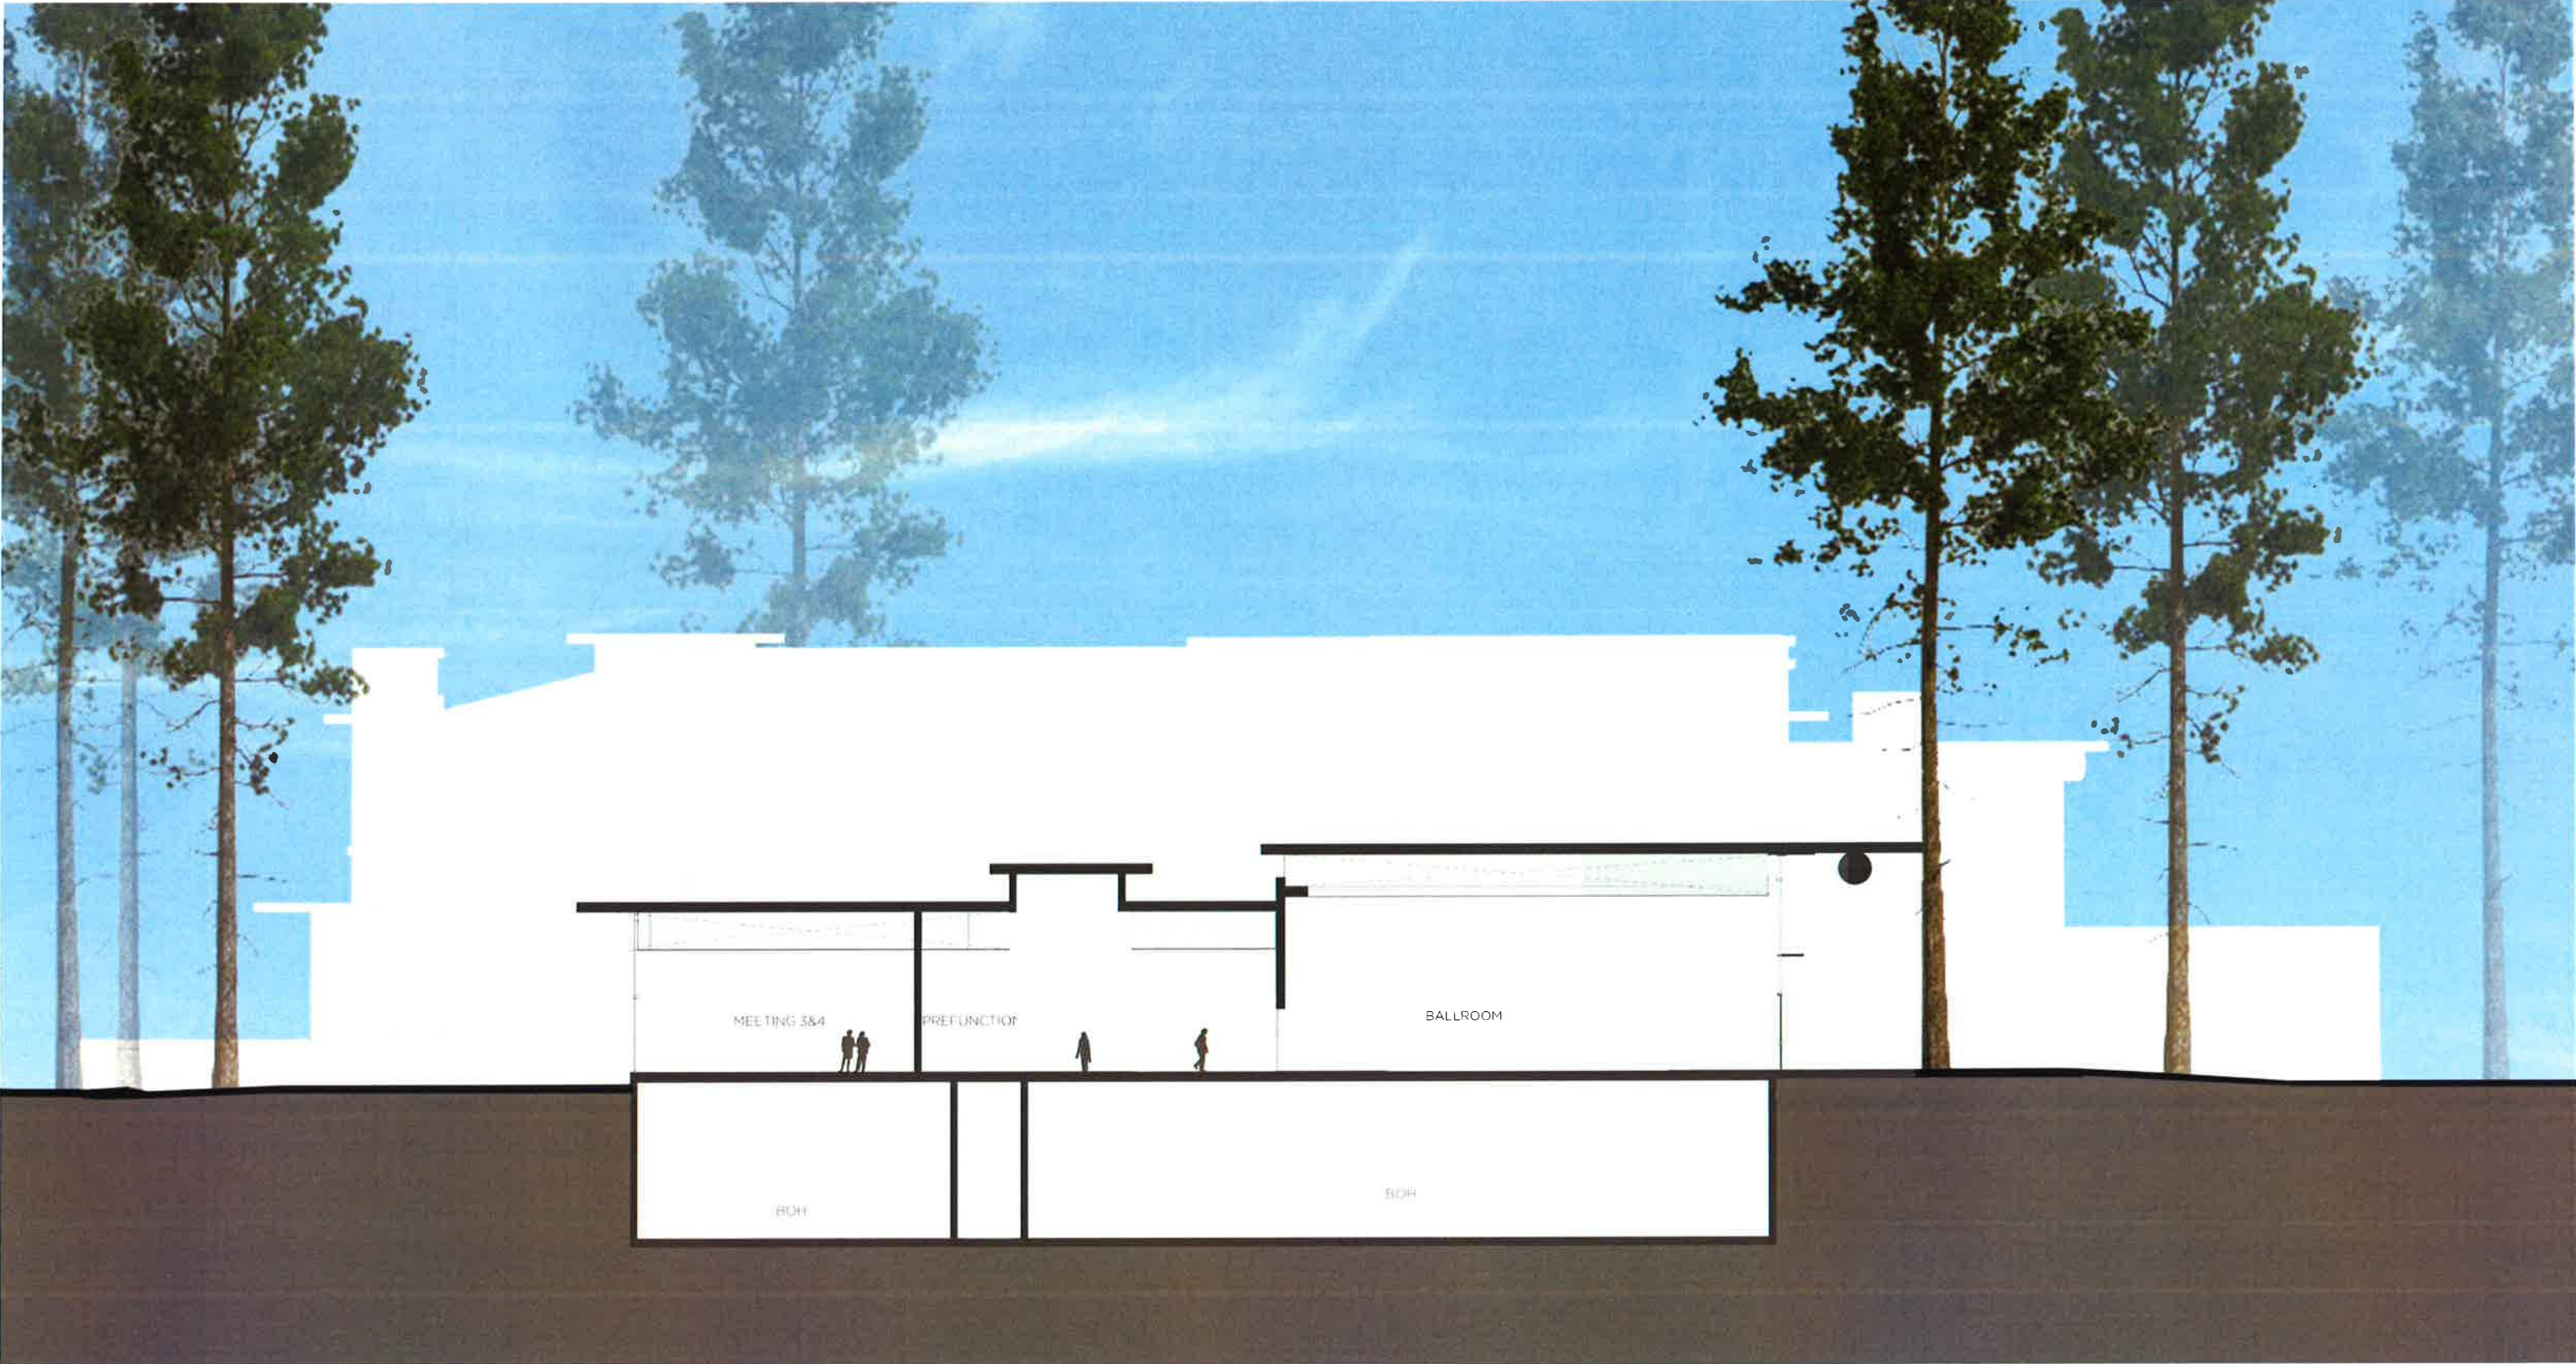


COLUMBIA HOSPITALITY

MG2

EVENT CENTER SECTION


**APPENDIX A
THE SALISH LODGE AND SPA EXPANSION**

PR/PCI MASTER PLAN · APRIL 2, 2018

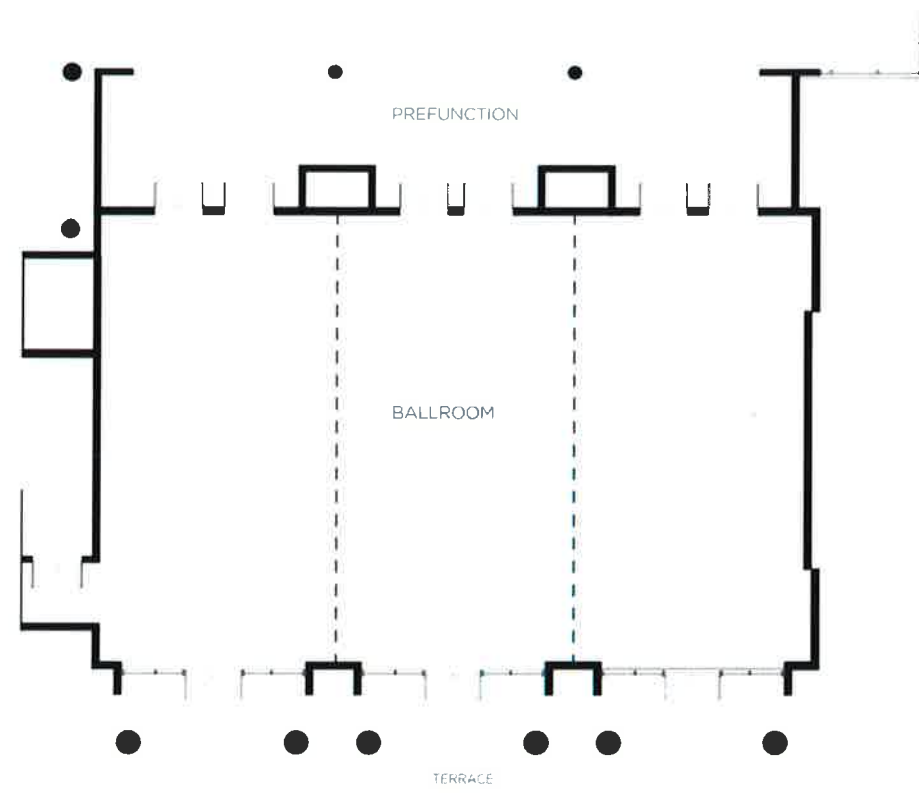


SECOND FLOOR EVENT CENTER BALLROOM

SCALE 3/32" = 1'-0"

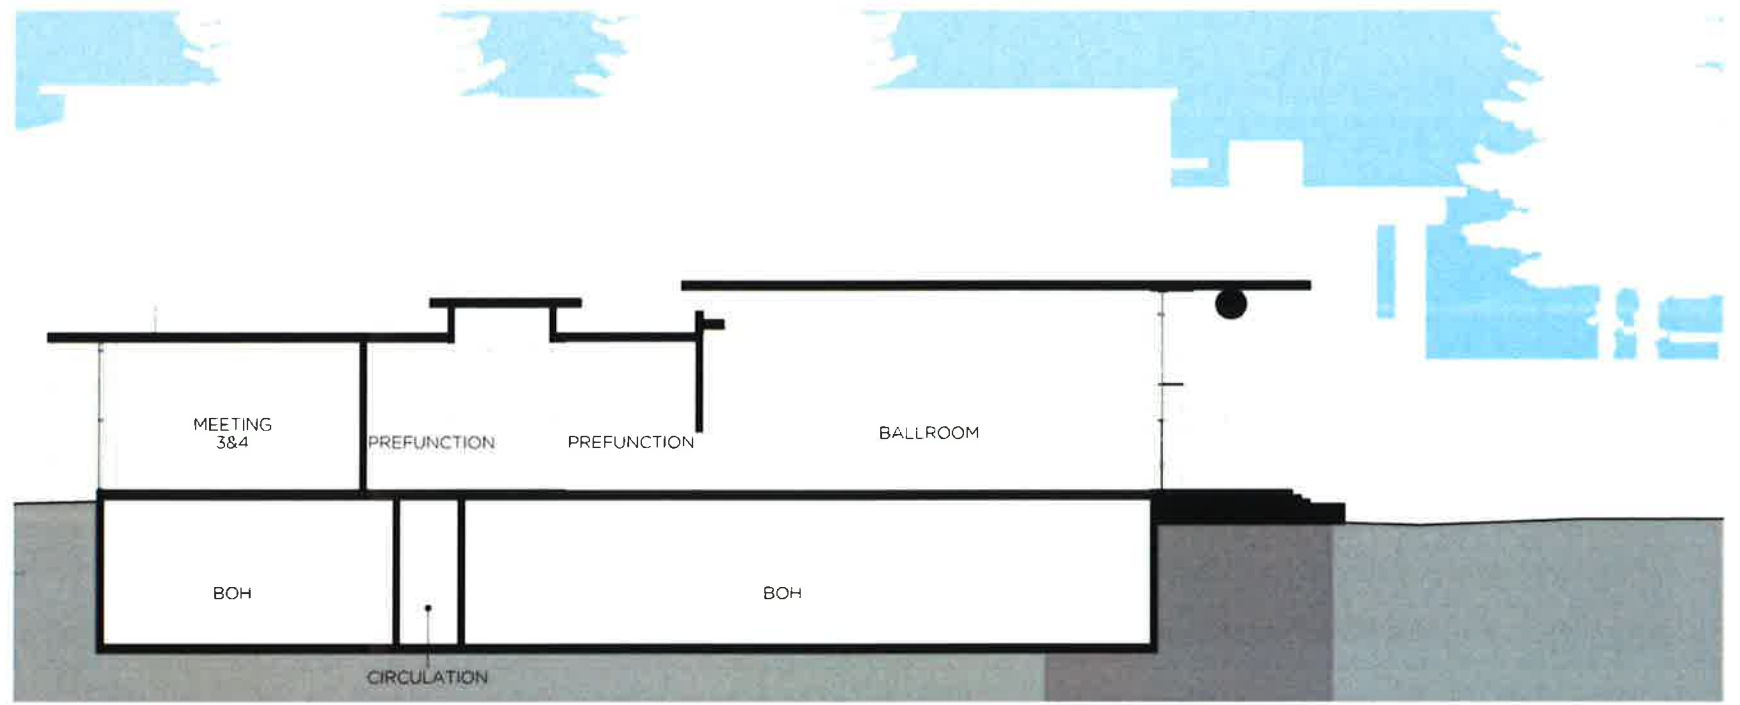

SECTION THROUGH EVENT CENTER

SCALE 3/32" = 1'-0"

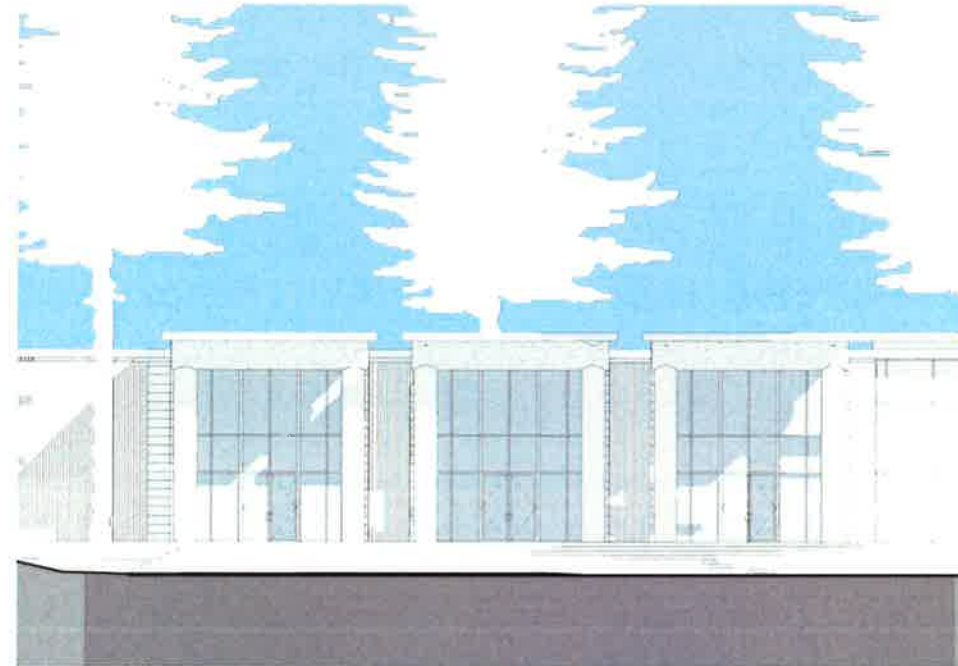

EVENT CENTER ELEVATION

SCALE 3/32" = 1'-0"



EVENT CENTER PERSPECTIVE

SCALE

